

REVISIONS:

REV. NO.	DATE	REVISION
1	09/09/11	MINOR ADJUSTMENT LEVEL DIMENSIONS
2	05/11/12	MINOR ADJUSTMENT
3	-	-
4	-	-
EXPERIMENTAL REFERENCE:

REFERENCE	MATERIAL
A	ASHLAR MASONRY
B	GRAVELTWO FINISHING
C	RENDERED PLASTERING
D	DARK GREY ALUMINIUM APERTURES
E	DARK GREY ALUMINIUM RAILINGS
F	THICK MAIN DOORS
G	GALVANISED STEEL GARAGE DOORS
H	THICK APERTURES
I	WORKLIGHT IRON RAILINGS

NOT TO BE SCALED FROM DRAWING


CLIENT: MR. BRIAN DEGIORGIO  
 JOB TITLE: APARTMENTS AT SOAO CIANTAR CW BIRIKKARA HILL, ST. JULIAN'S

PROPOSED BASEMENT FLOOR PLAN



**MANIERA GROUP**  
 NO. 67, ALLEY F, FLOWER STREET, MALTA  
 TEL: 2141 1790 / 2142 8958  
 FAX: 2141 1791  
 Email: info@maniera.com.mt

ARCHITECT: COLIN ZAMMIT  
 DESIGNER: M.C. Z.  
 SCALE: 1:100  
 DATE: NOVEMBER 2012  
 DRAWING NO.: 193448

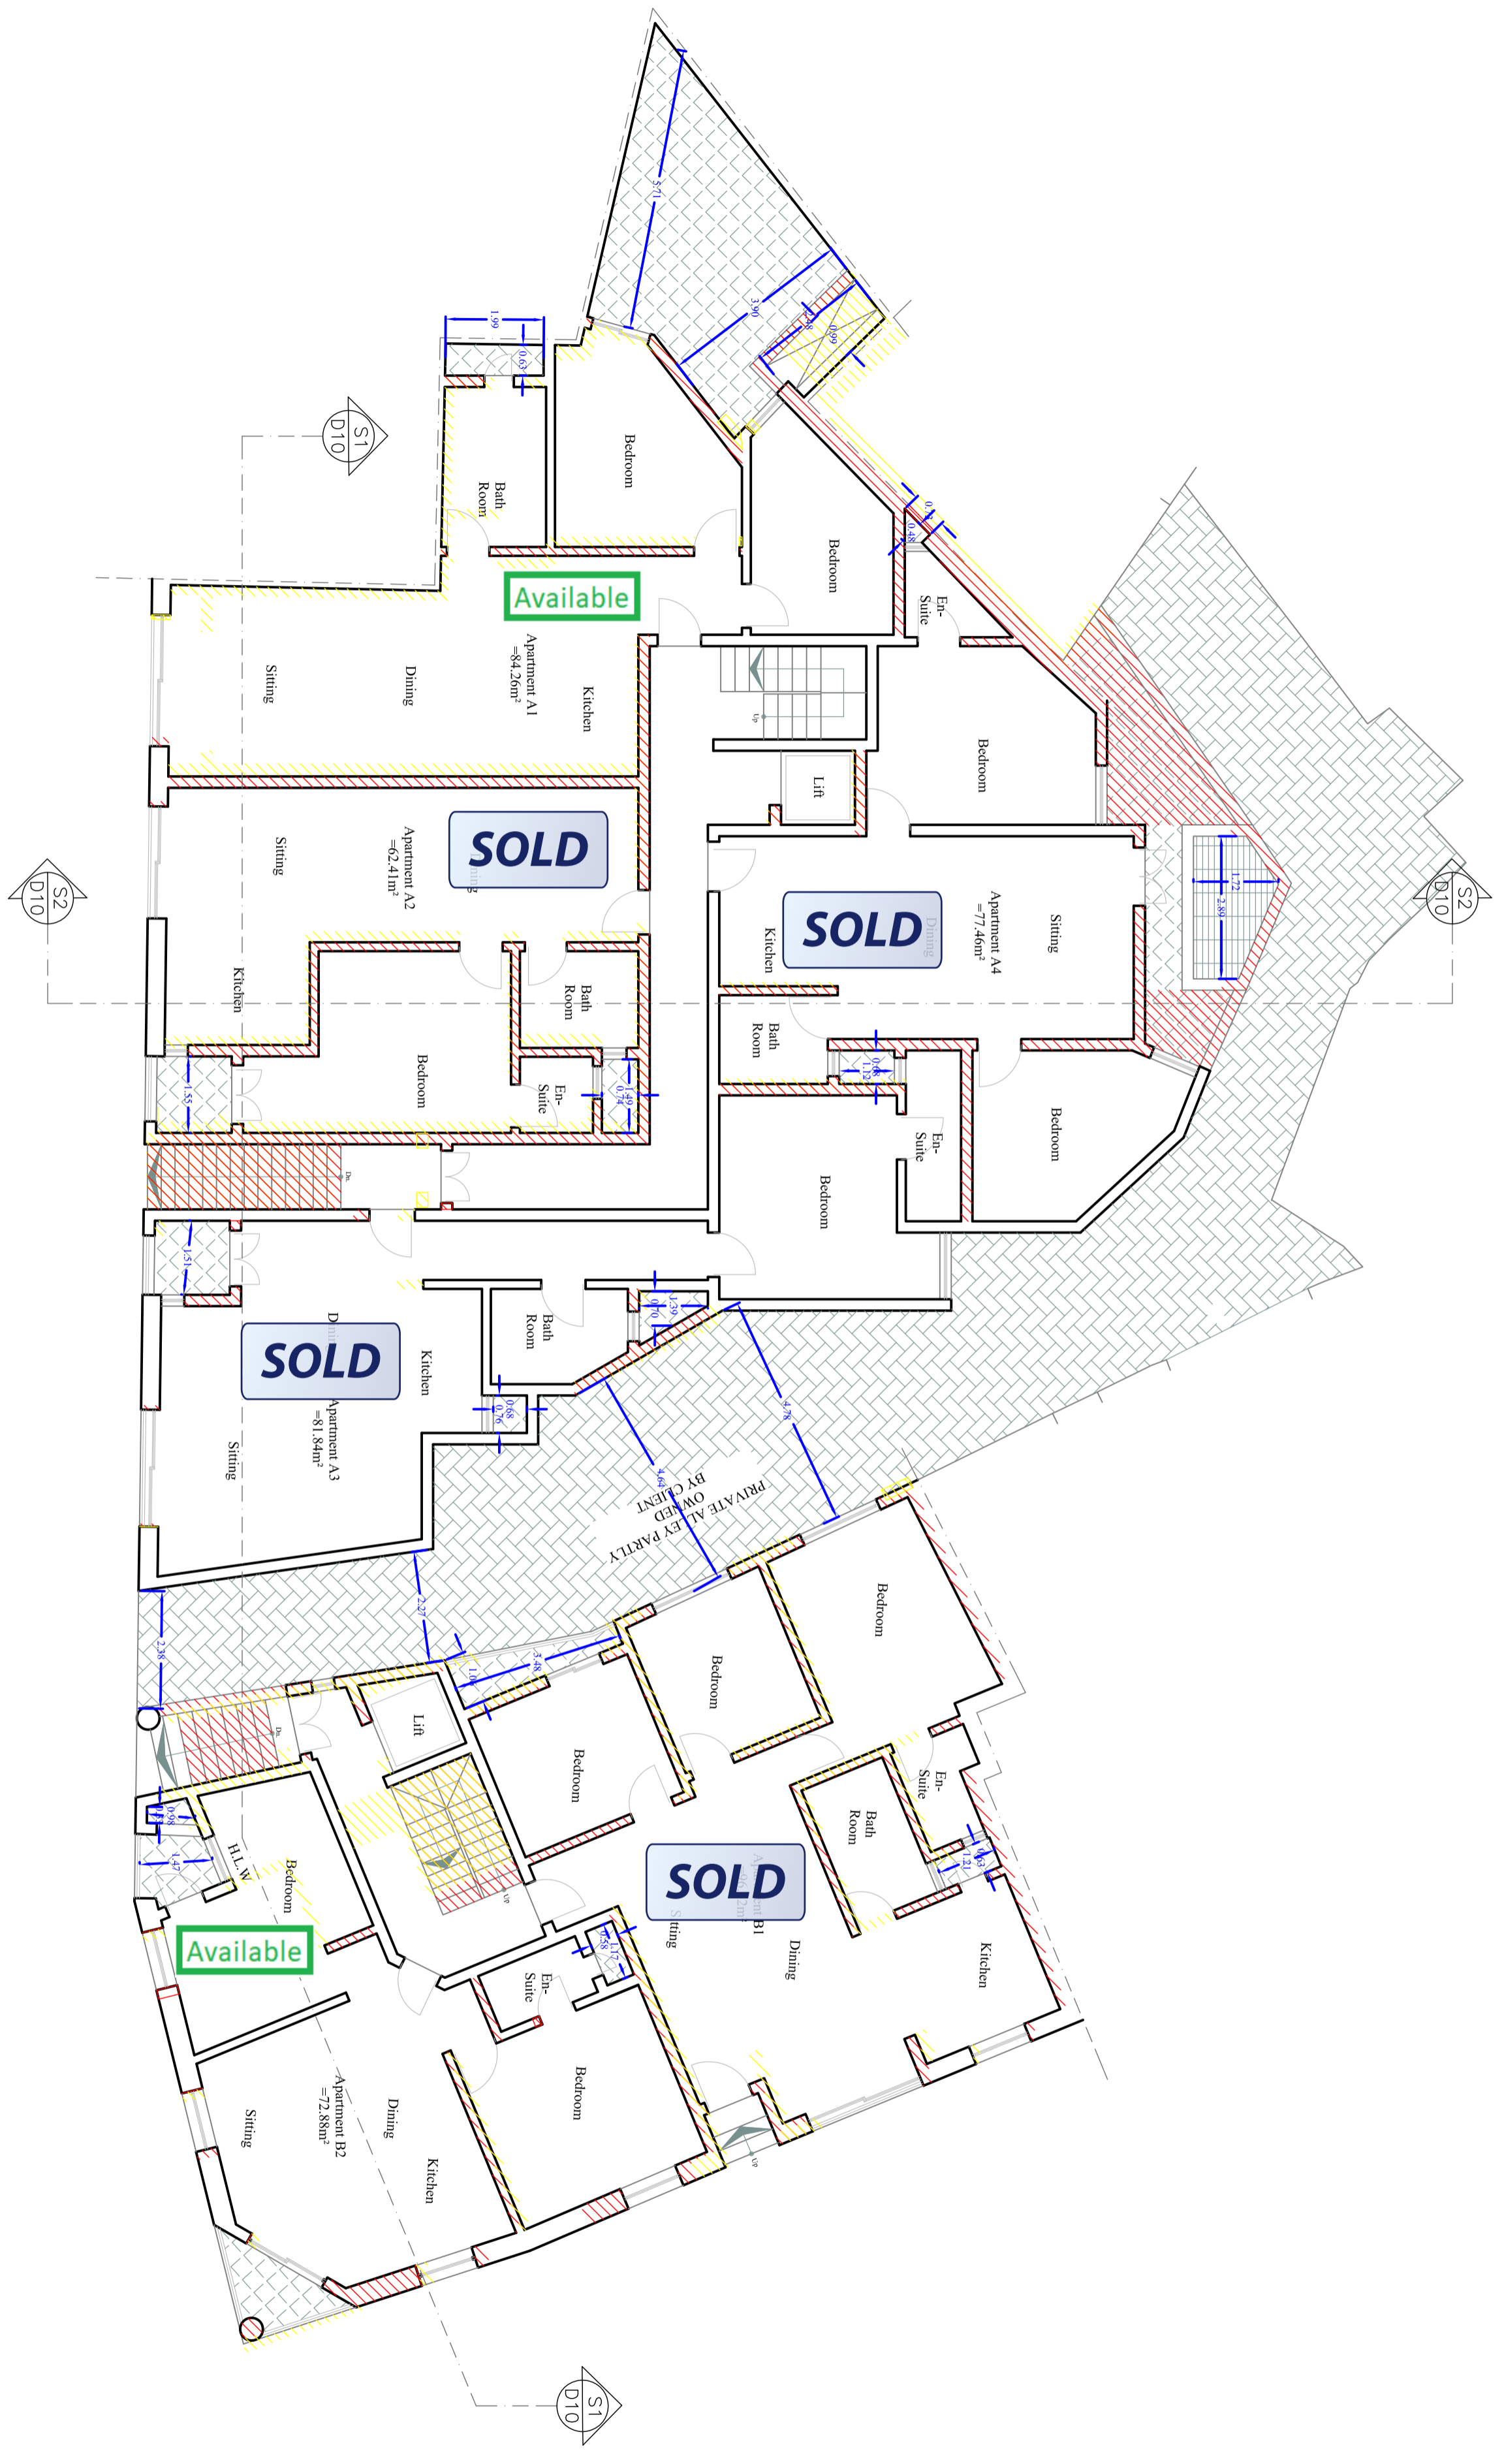

P3 D3 PROP. ELEVATED GROUND FLOOR PLAN  
 Scale 1:100

