


Use Written Dimensions only - DO NOT SCALE - Engineer to be notified of ANY discrepancy on this drawing.

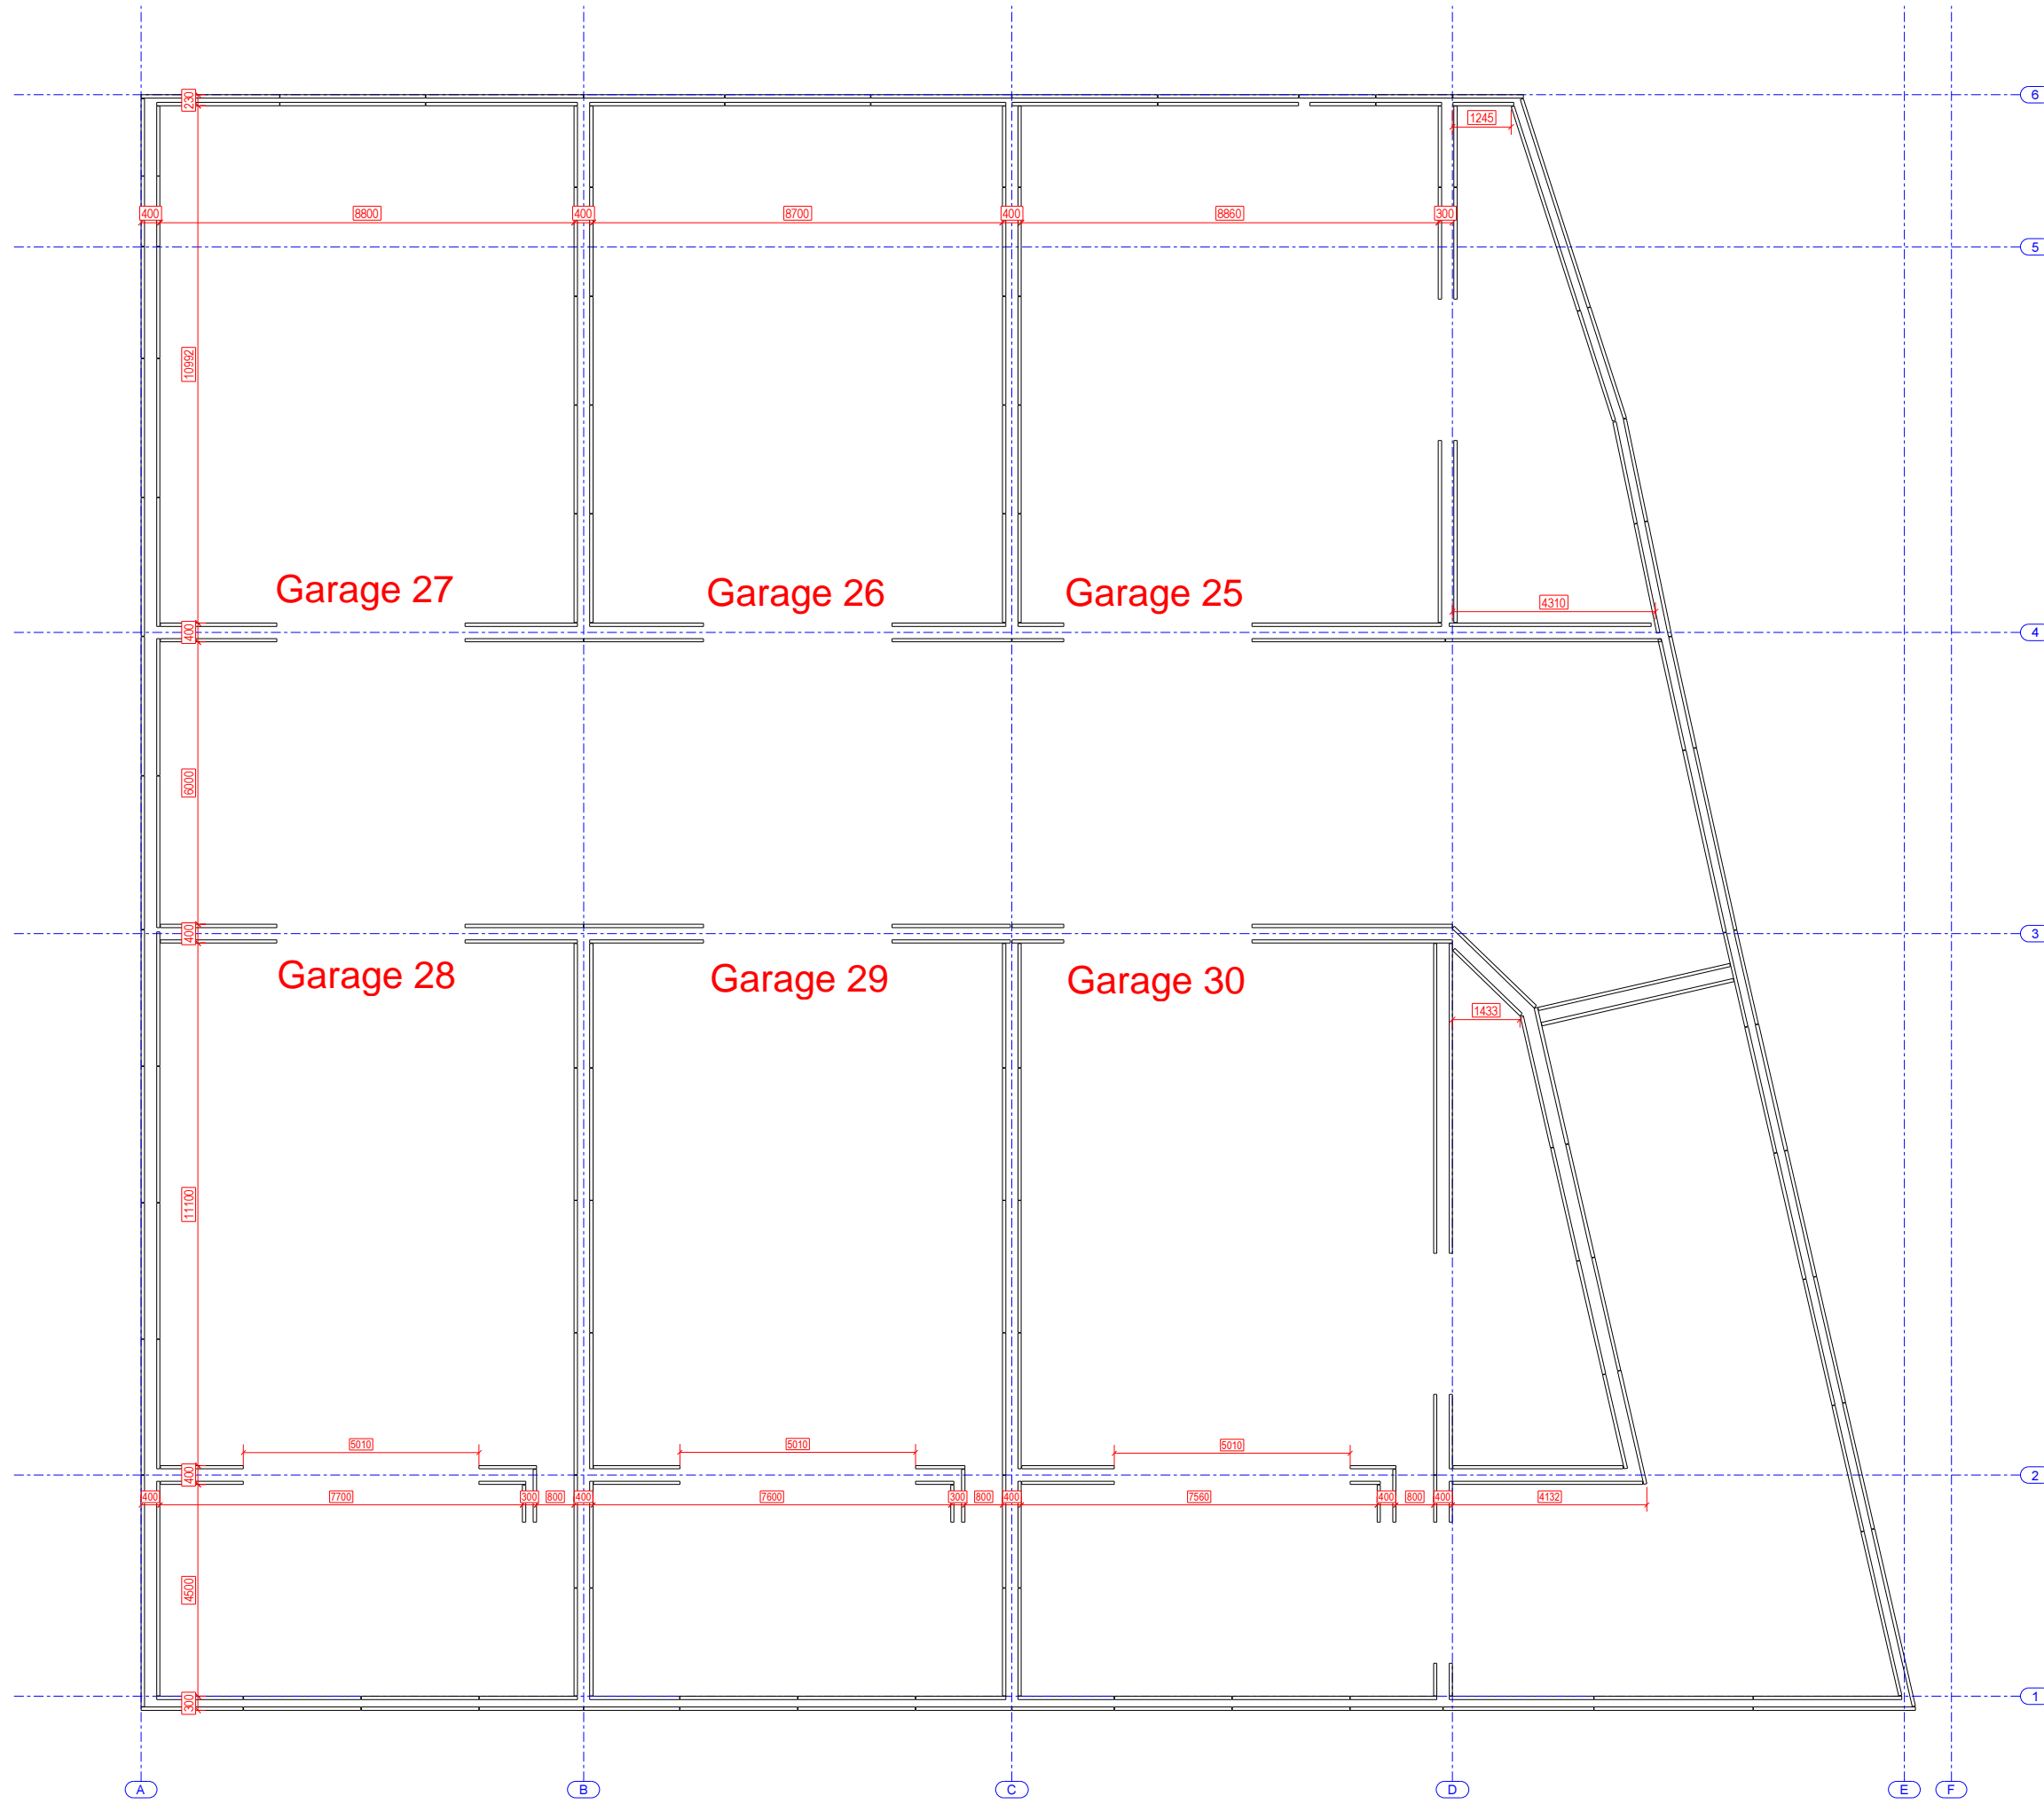


PLAN +45.420

No.	REV. MARK	REVISION DESCRIPTION	REV. DATE
PROJECT: <b>MAGHTAB INDUSTRIAL DEVELOPMENT</b>			
TITLE: <b>BASEMENT</b>			
SCALE 1:70	DRAWN	NUMBER 0002	
DATE 28.01.2018	CHECKED	APPROVED	REVISION

Taka Structures

Use Written Dimensions only - DO NOT SCALE - Engineer to be notified of ANY discrepancy on this drawing.

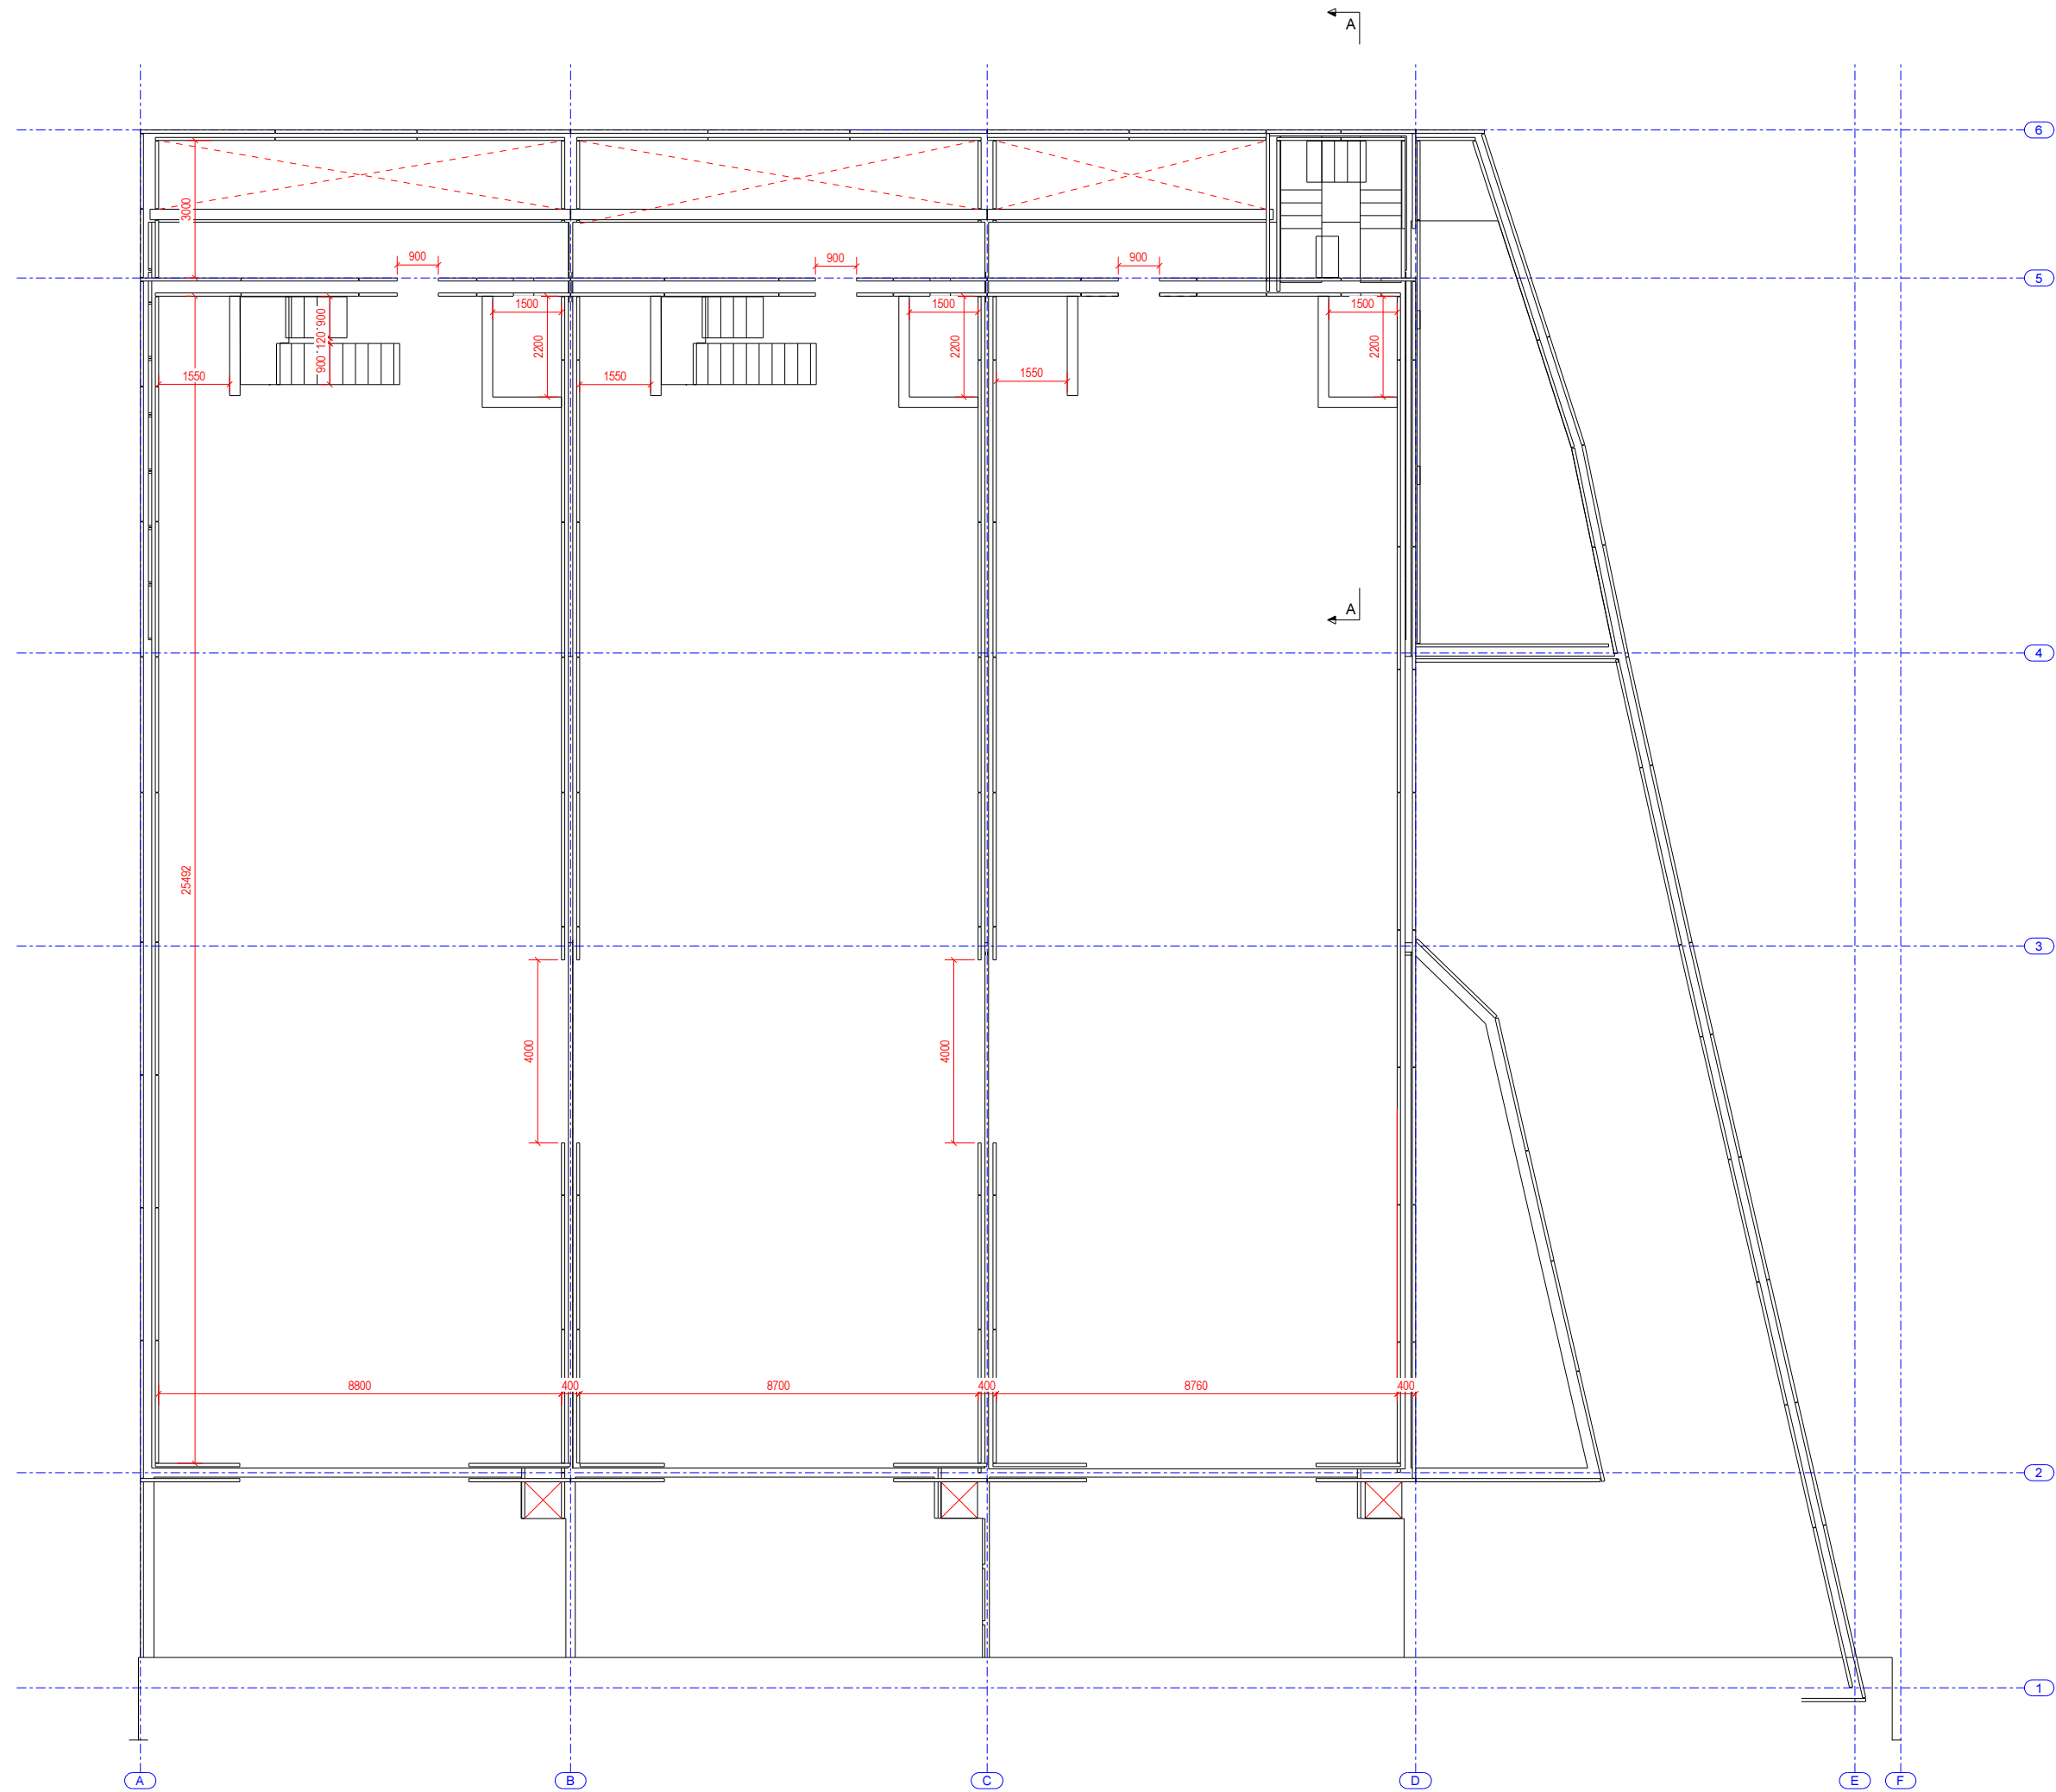


PLAN +49.700

No.	REV. MARK	REVISION DESCRIPTION	REV. DATE
PROJECT: <b>MAGHTAB INDUSTRIAL DEVELOPMENT</b>			
TITLE: <b>GROUND FLOOR</b>			
SCALE: 1:20 1:70	DRAWN	NUMBER	
DATE: 28.01.2018	CHECKED	APPROVED	REVISION
			0003


Taka Structures

Use Written Dimensions only - DO NOT SCALE - Engineer to be notified of ANY discrepancy on this drawing.

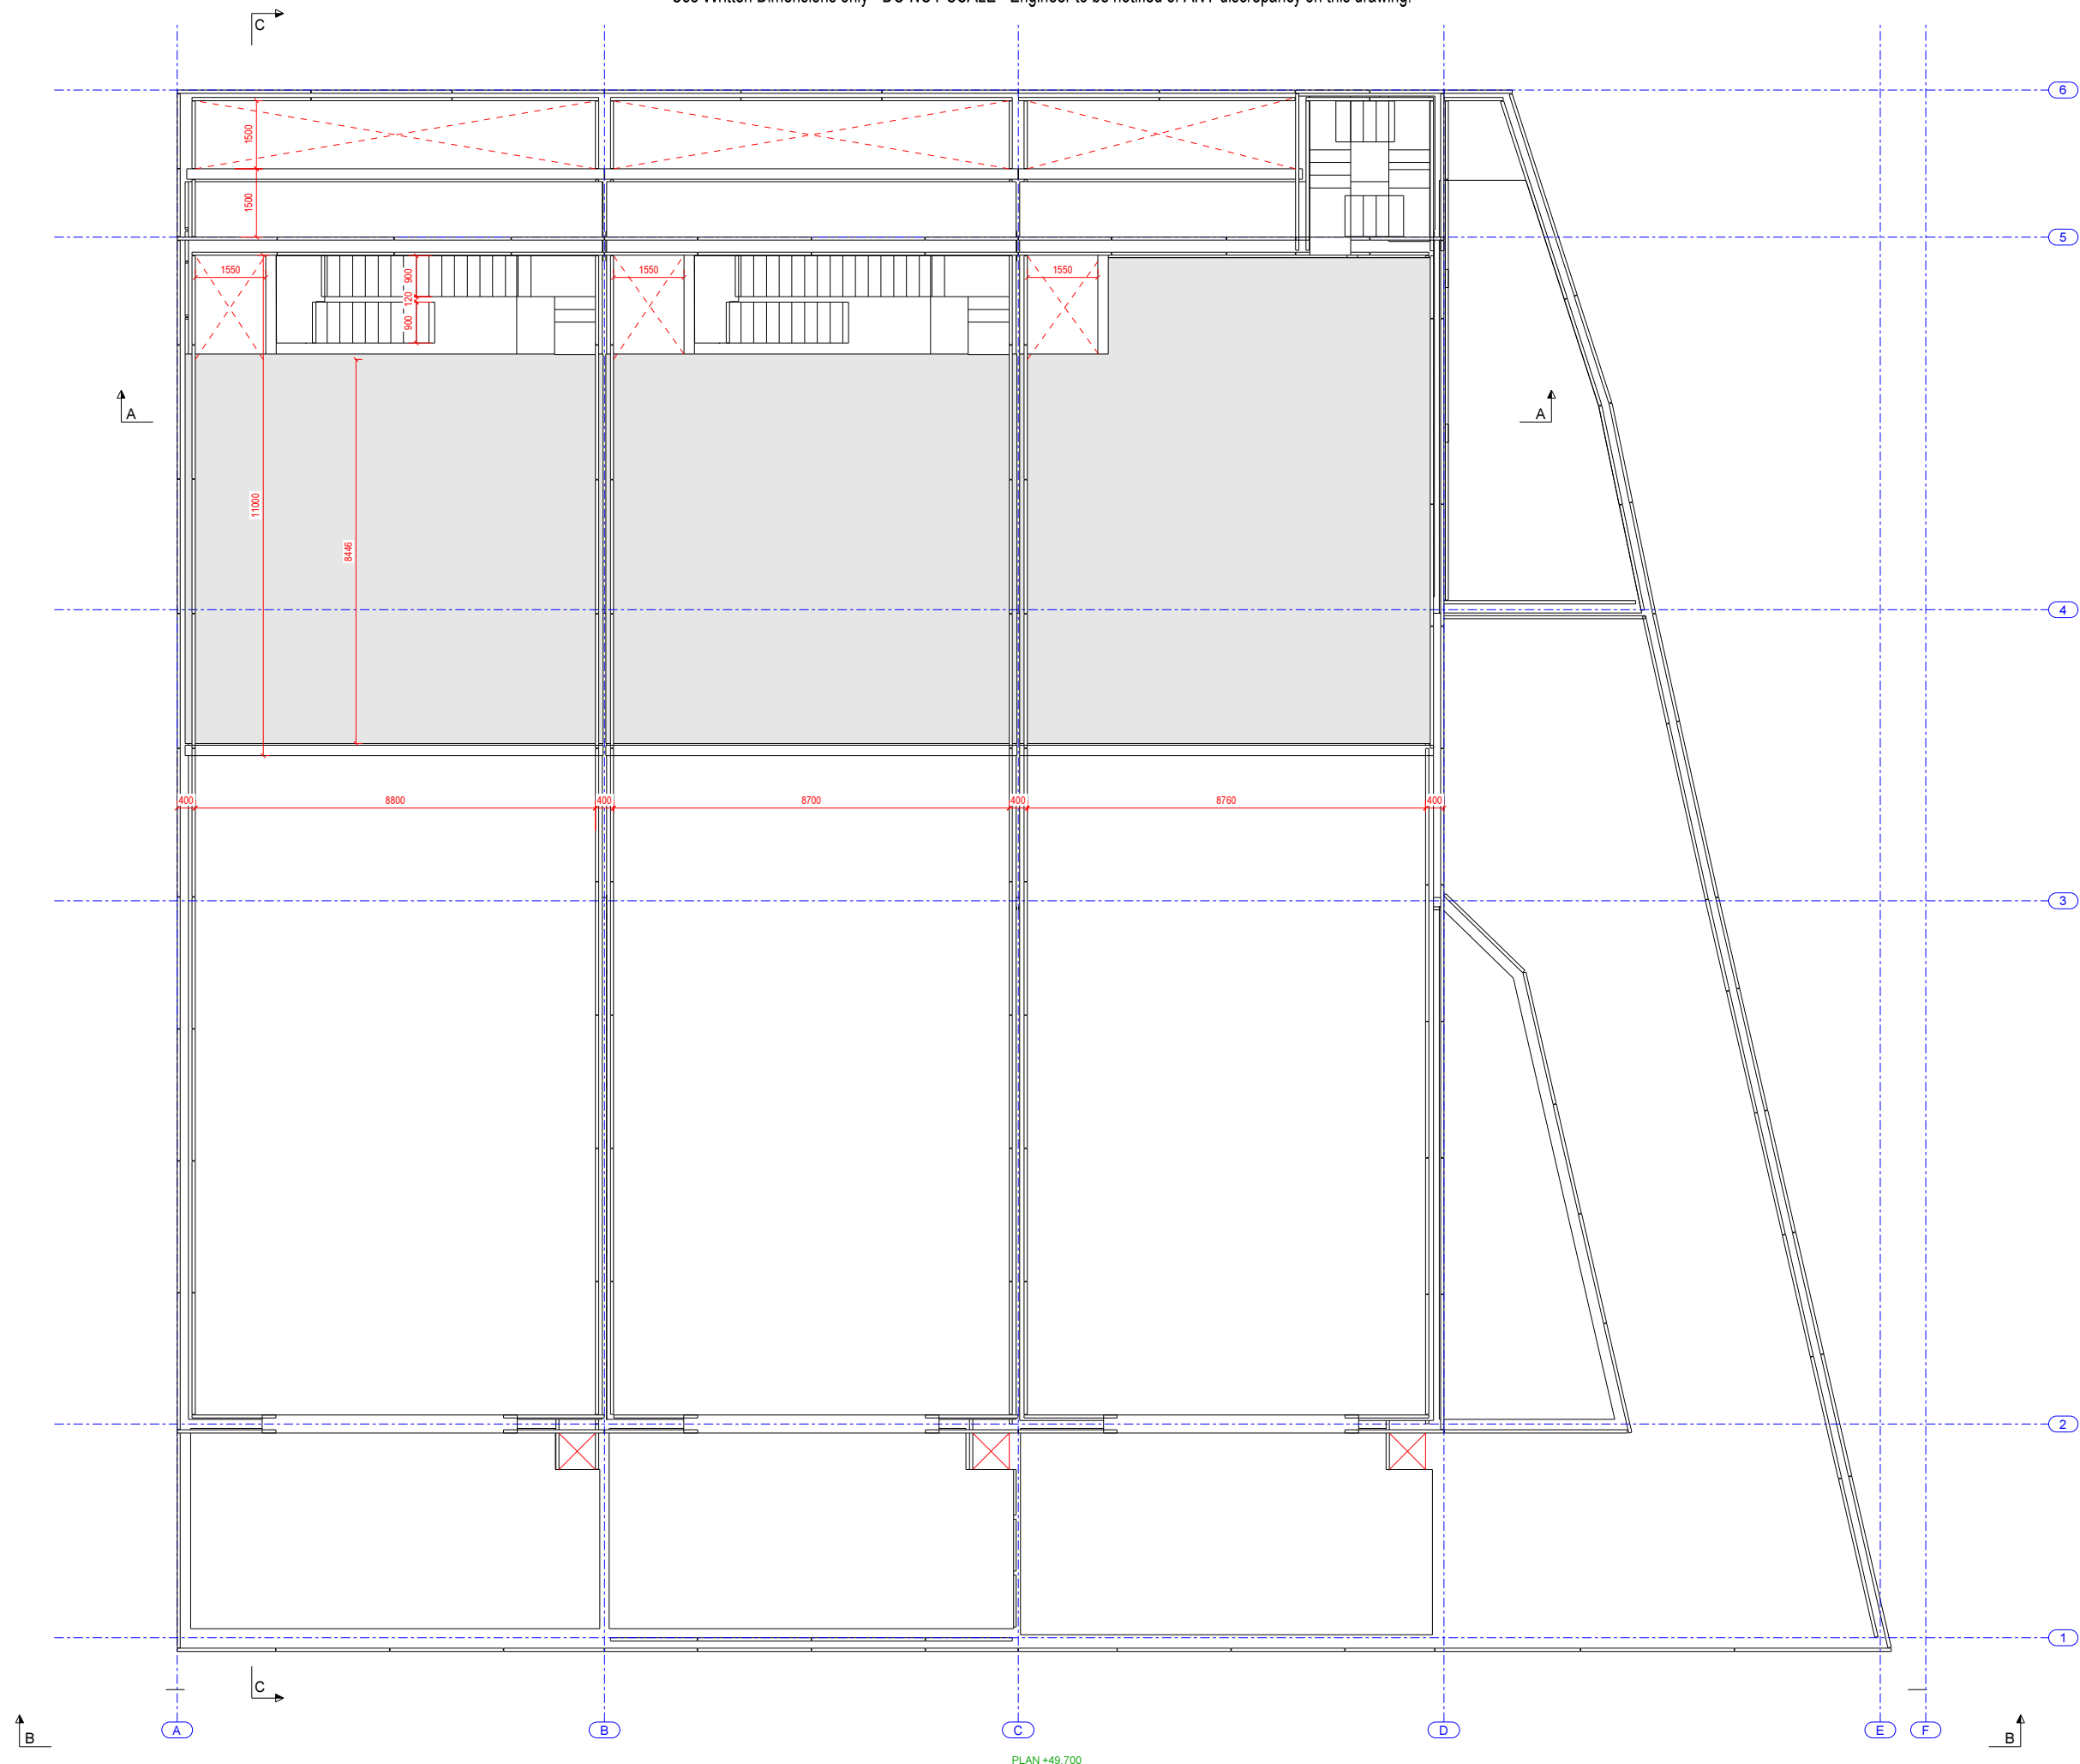


No.	REV. MARK	REVISION DESCRIPTION	REV. DATE
<b>PROJECT:</b> <b>MAGHTAB INDUSTRIAL DEVELOPMENT</b>			
<b>TITLE:</b> <b>FIRST FLOOR</b>			
SCALE 1:70 1:100	DRAWN	NUMBER 0004	
DATE 23.03.2018	CHECKED	APPROVED	REVISION


Use Written Dimensions only - DO NOT SCALE - Engineer to be notified of ANY discrepancy on this drawing.

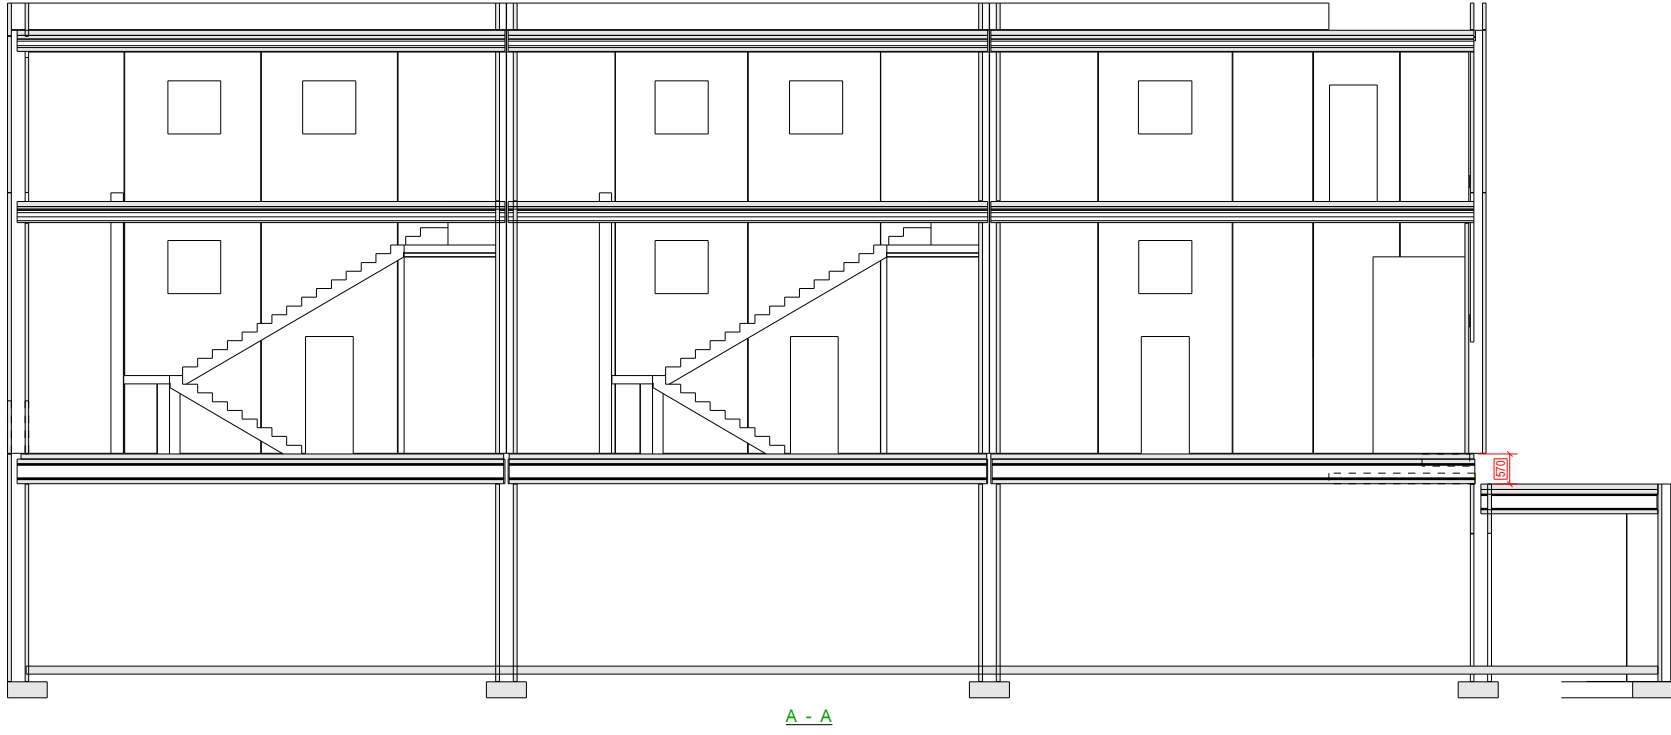


A - A

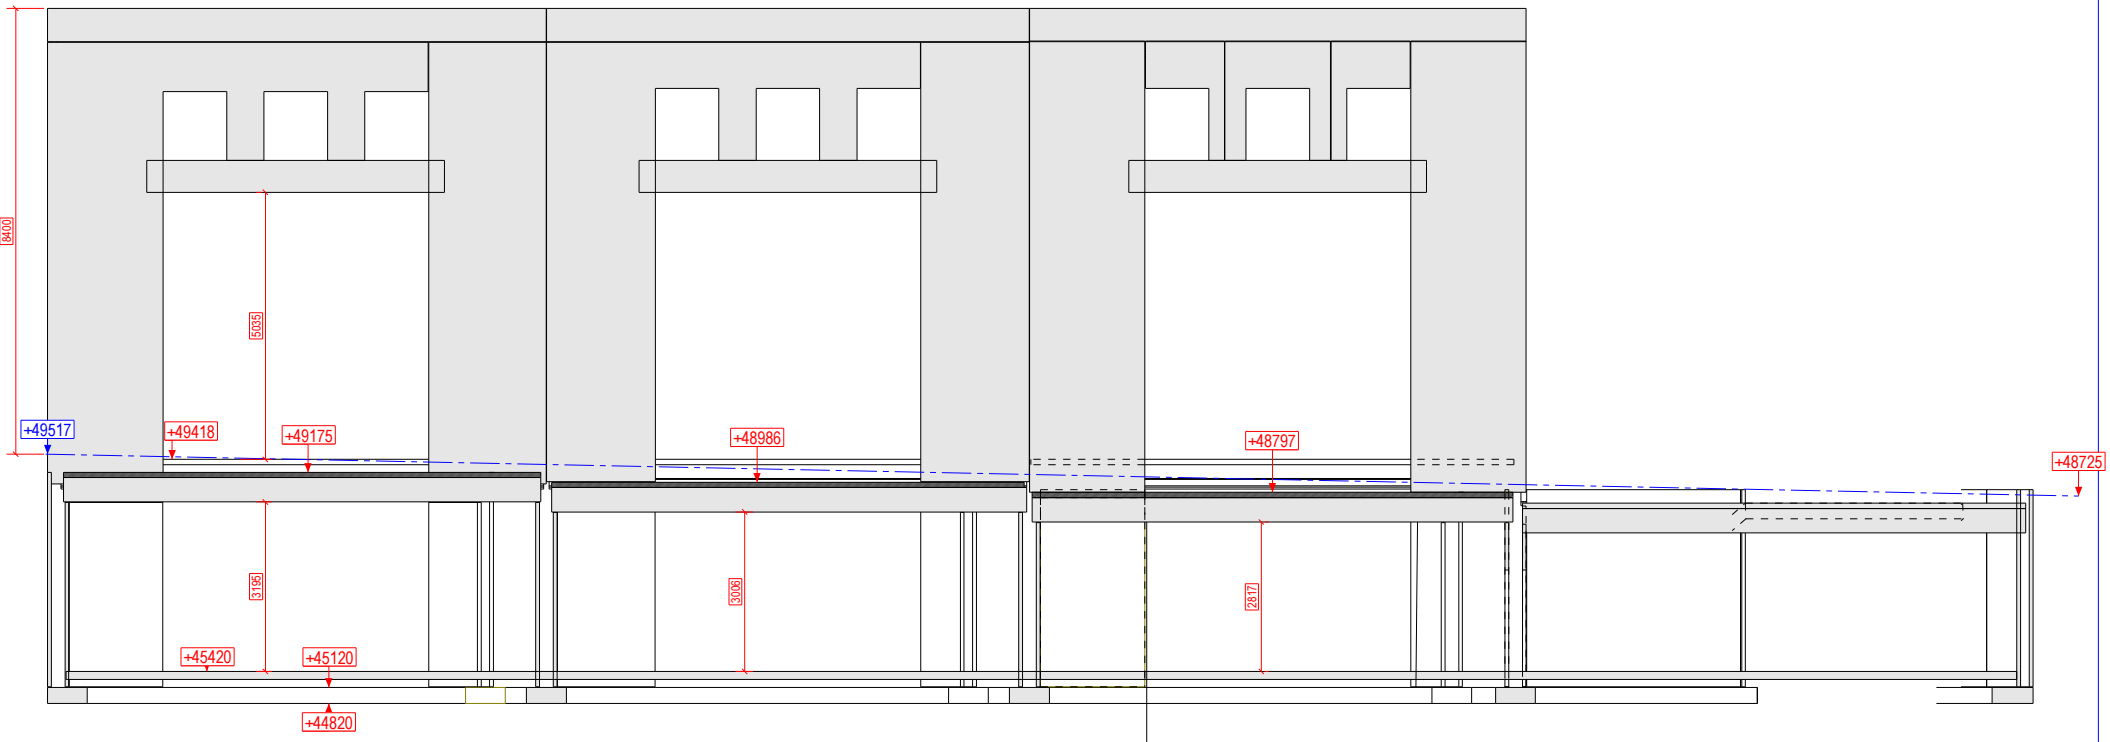

B - B

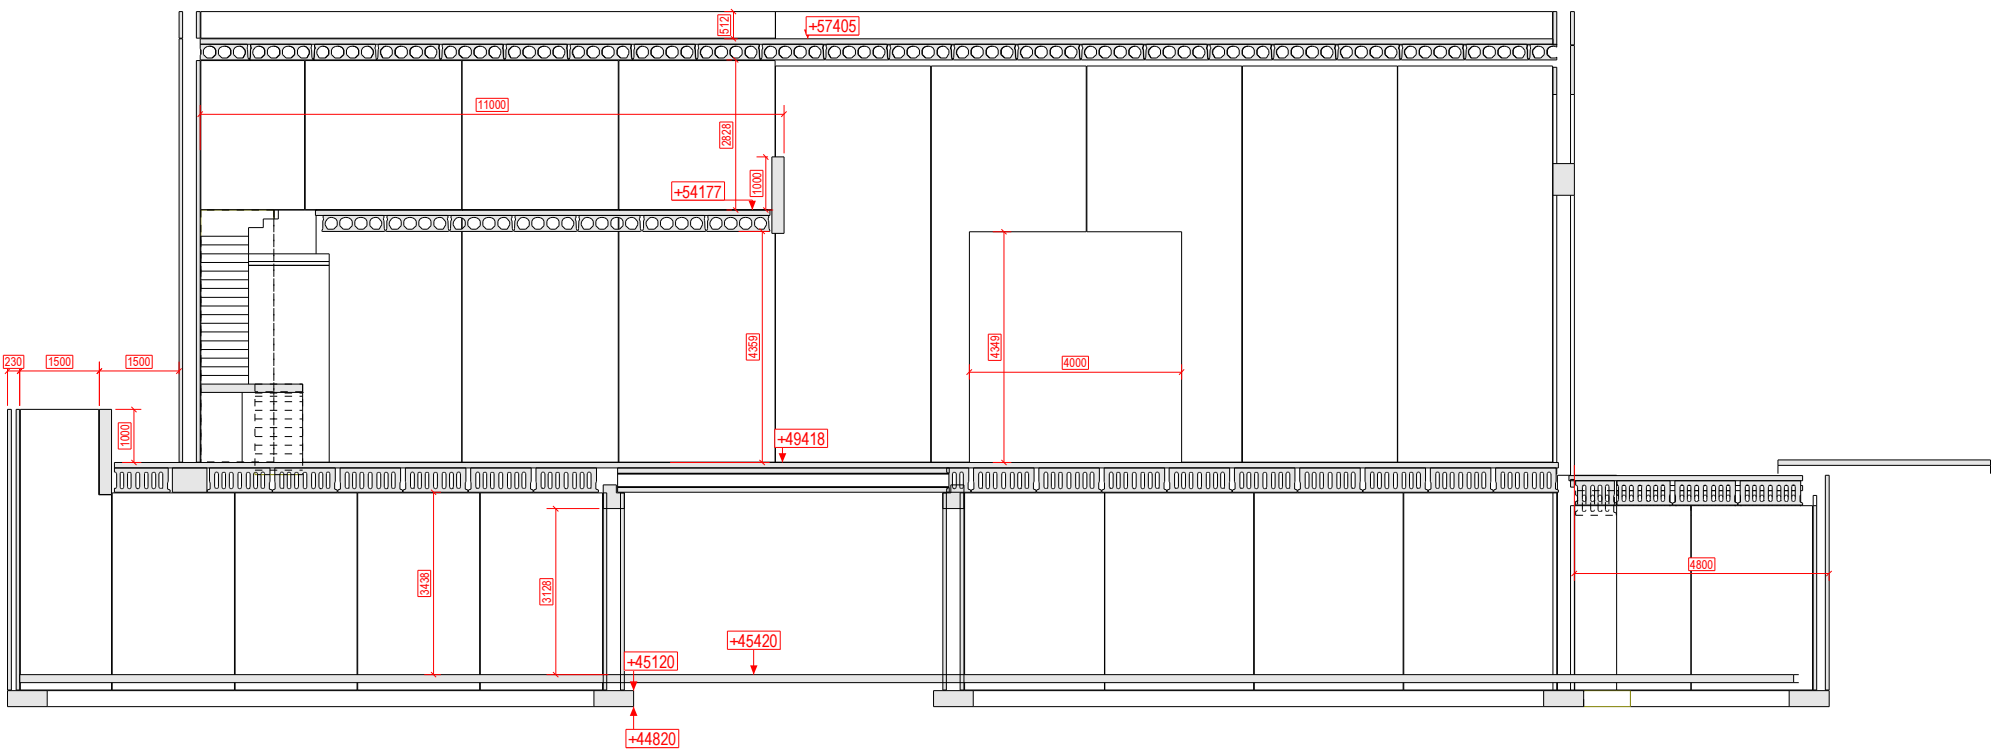


C - C

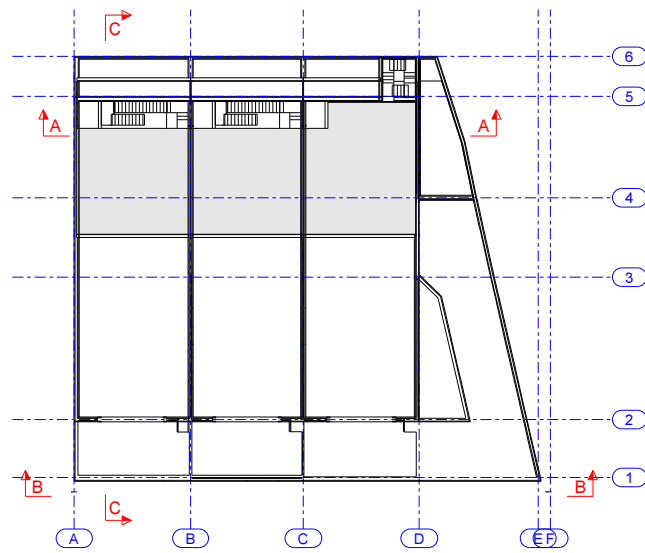


PLAN +49.700


NO.	REV. MARK	REVISION DESCRIPTION	REV. DATE
PROJECT: <b>MAGHTAB INDUSTRIAL DEVELOPMENT</b>			
TITLE: <b>SECTIONS</b>			
SCALE 1:70 1:300	DRAWN	NUMBER <b>0006</b>	
DATE 03.04.2018	CHECKED	APPROVED	REVISION

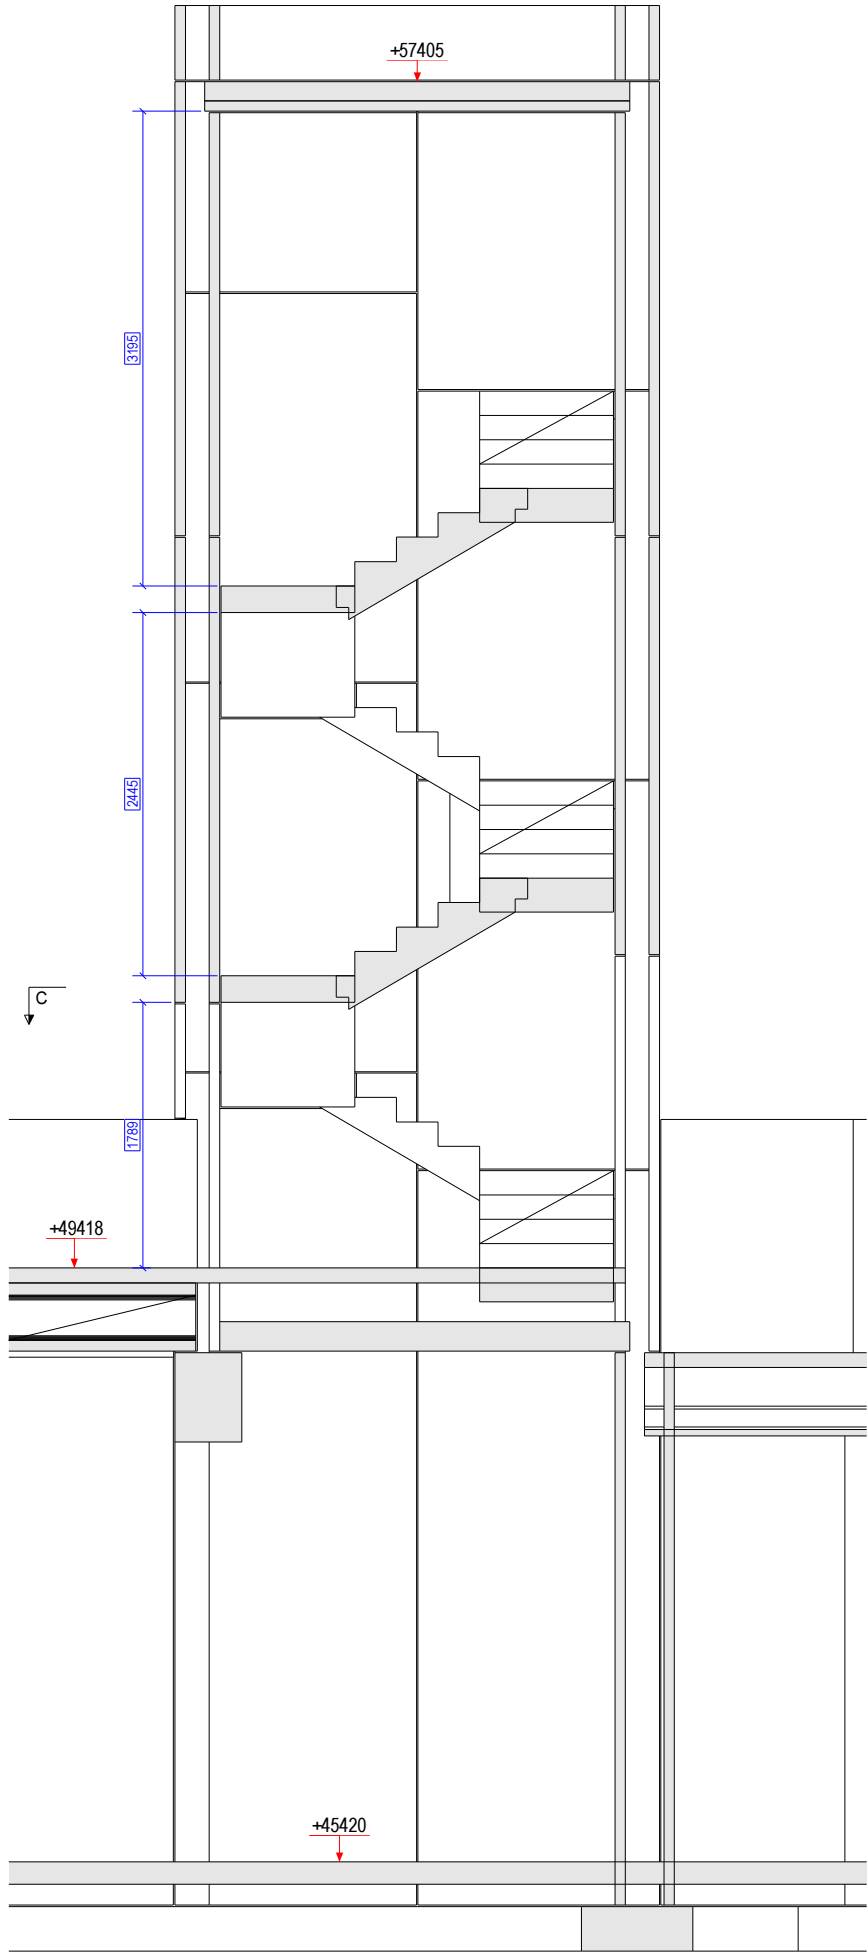


A - A

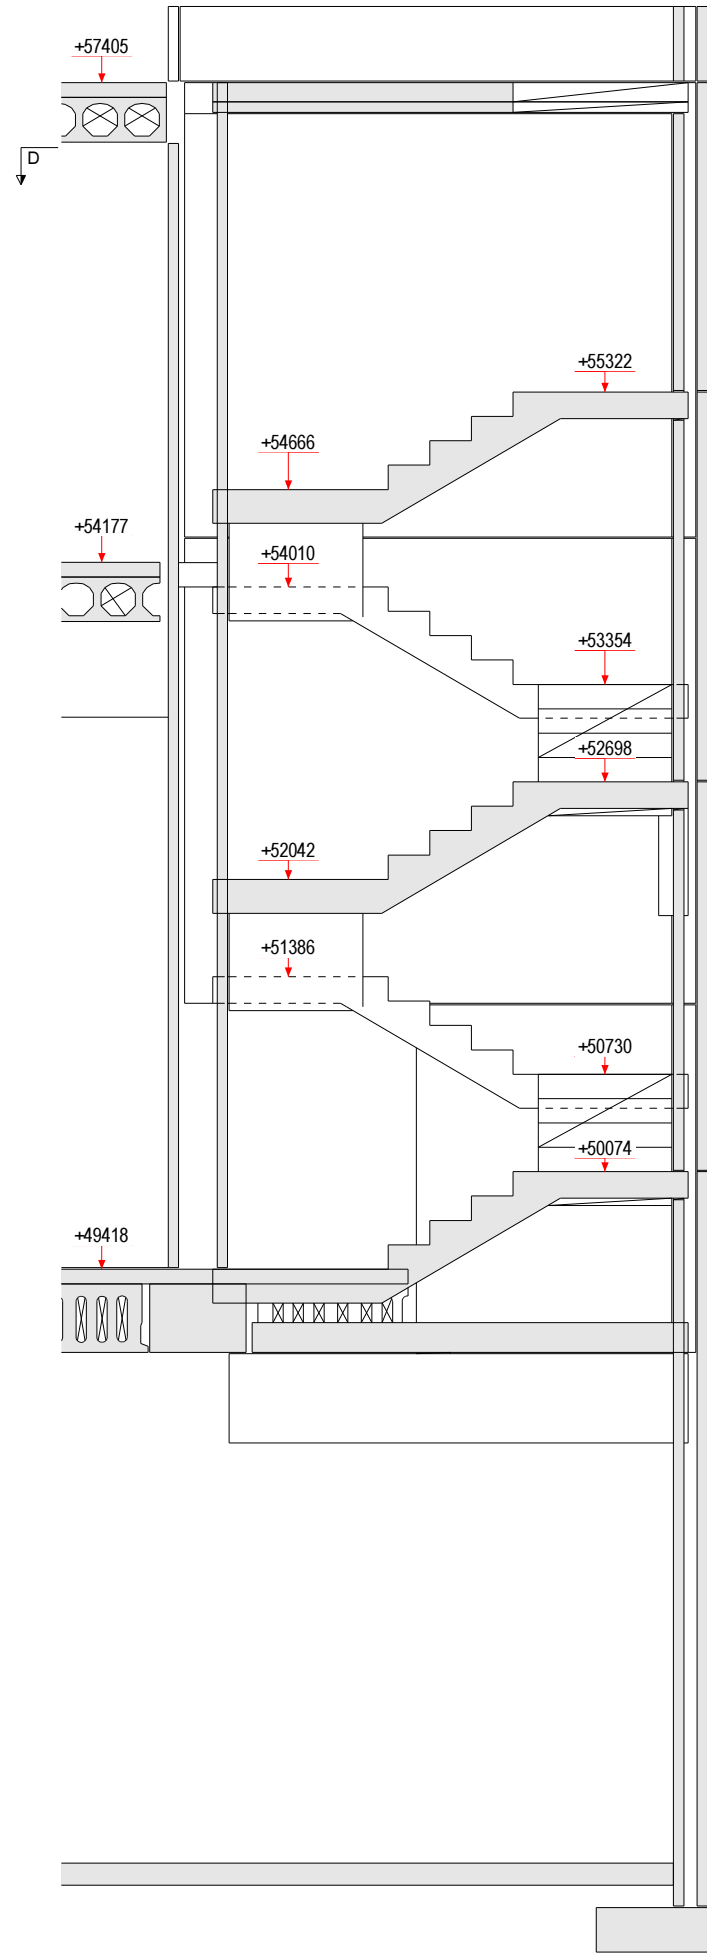

B - B

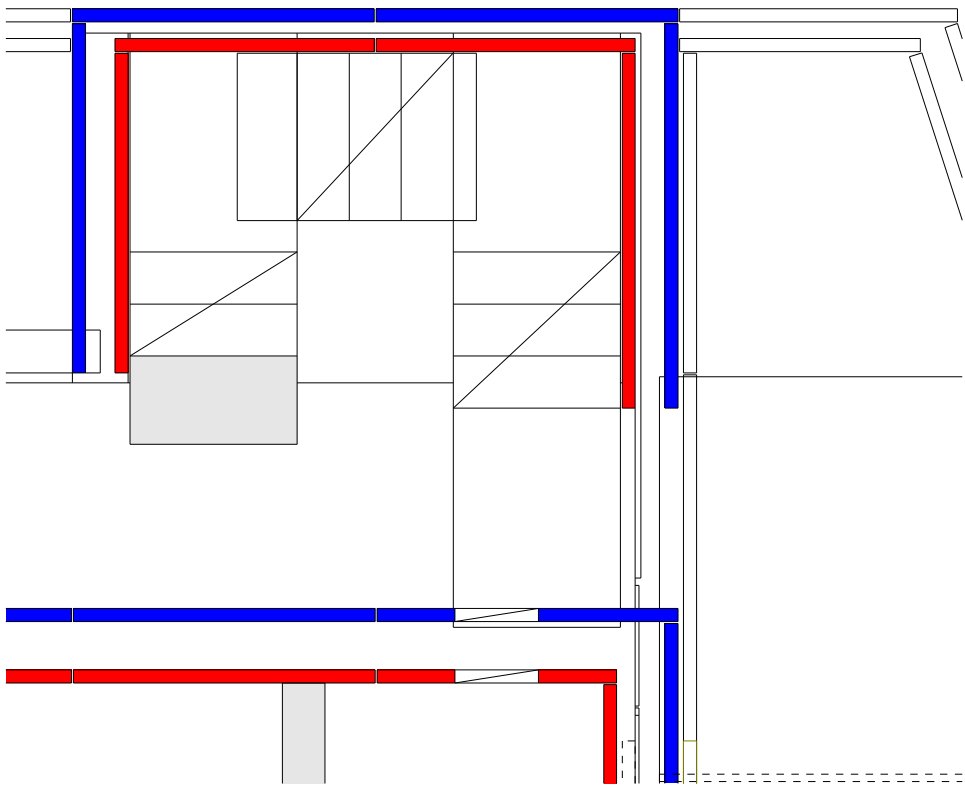

C - C

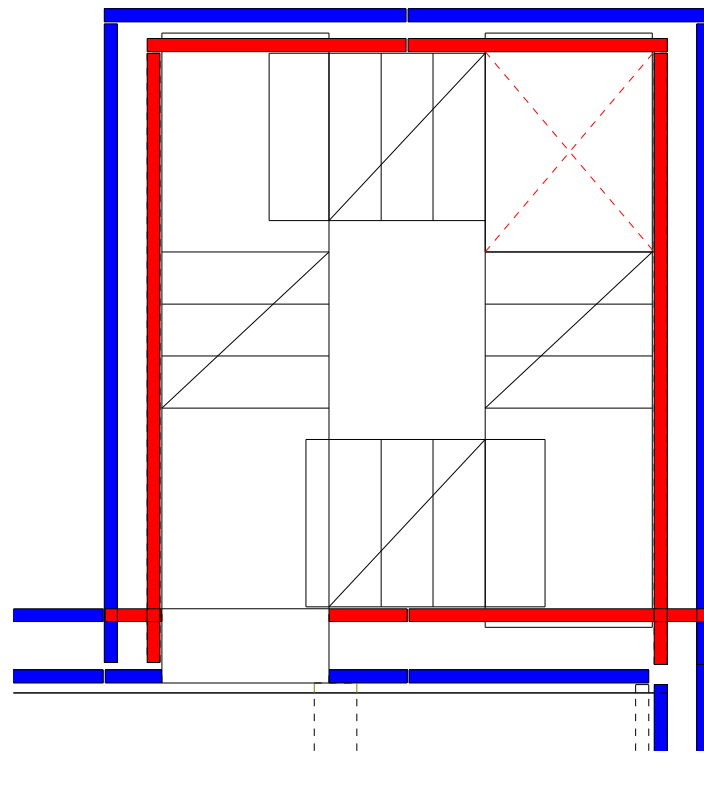

D - D

NO.	REV. MARK	REVISION DESCRIPTION	REV. DATE
PROJECT: <b>MAGHTAB INDUSTRIAL DEVELOPMENT</b>			
TITLE: <b>SECTIONS</b>			
SCALE: 1:20	DRAWN: 1:25	NUMBER: 0007	
DATE: 03.04.2018	CHECKED:	APPROVED:	REVISION: