


PROPOSED BASEMENT PLAN
Scale:- 1:100

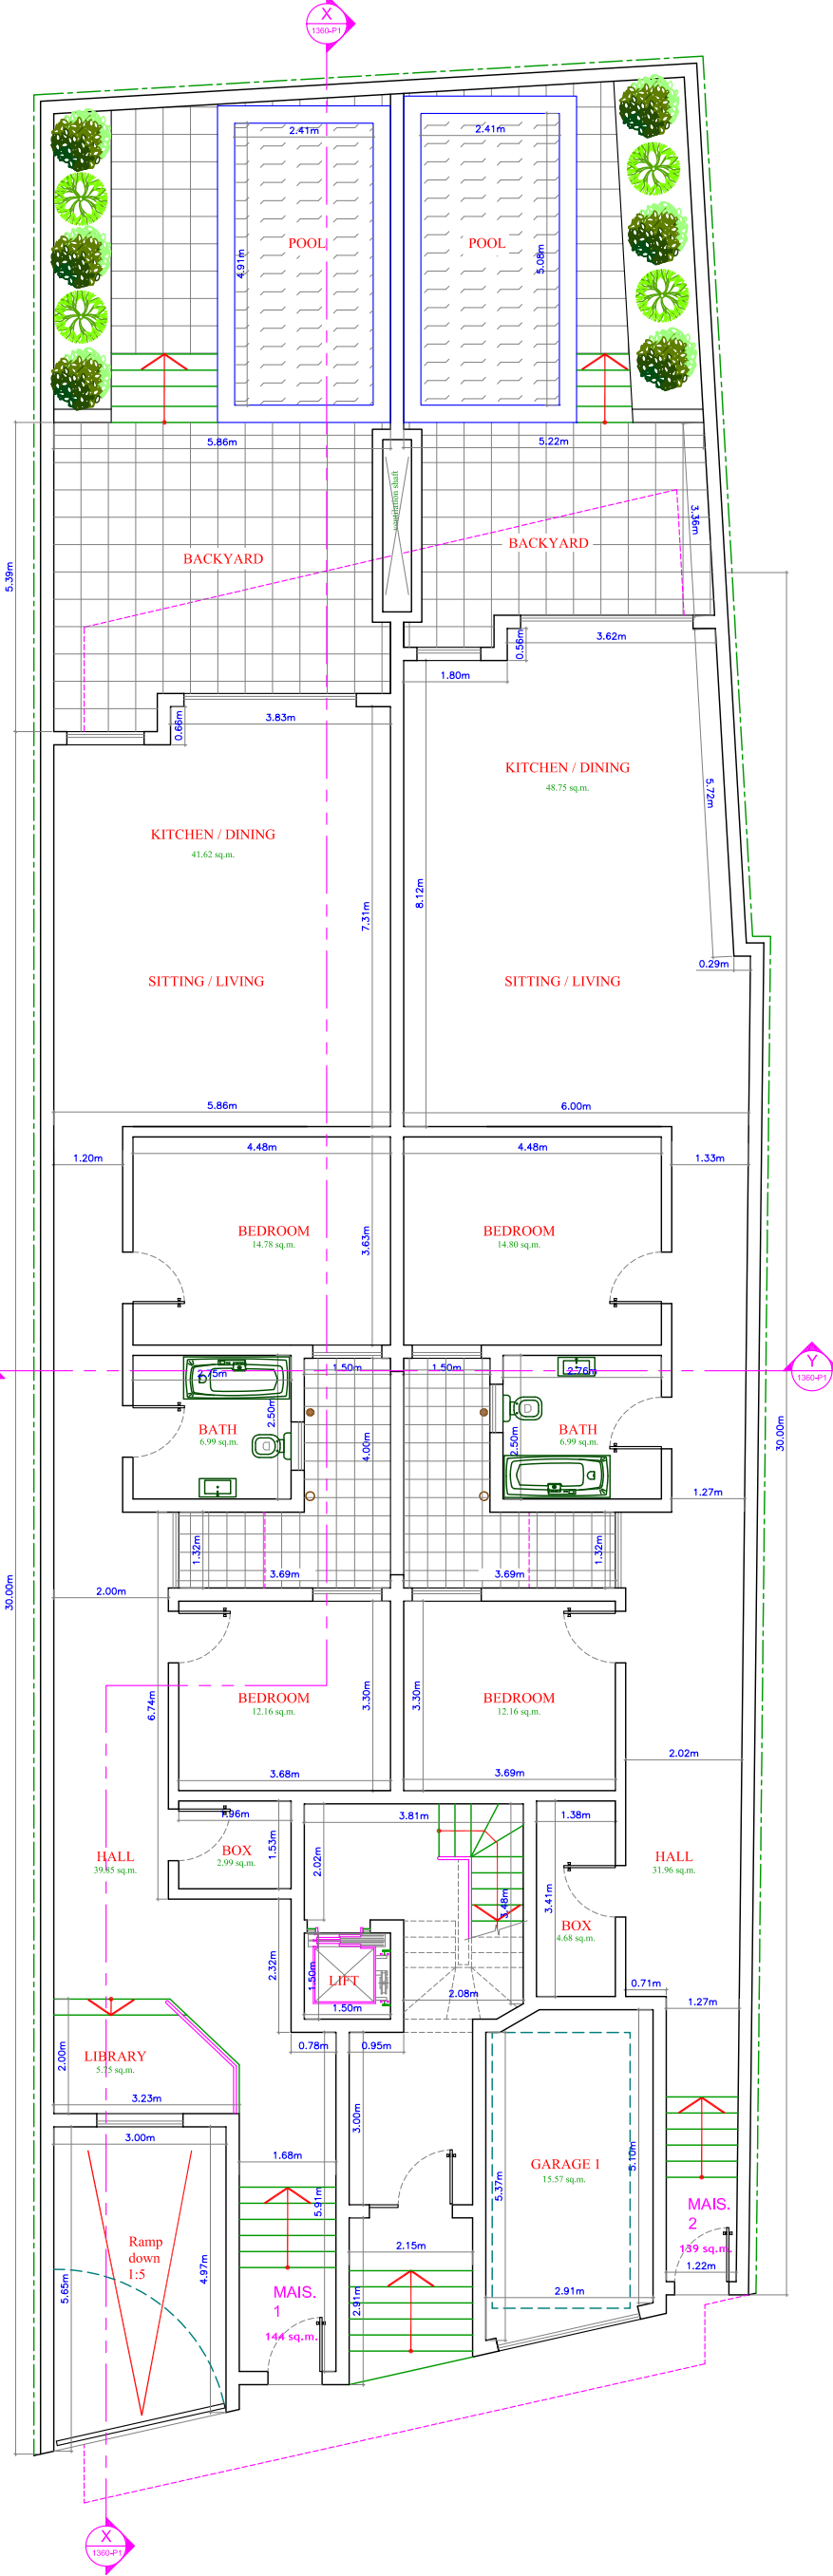

PROPOSED GROUND FLOOR PLAN
Scale:- 1:100