


PROPOSED TYPICAL FLOOR PLAN
Scale:- 1:100

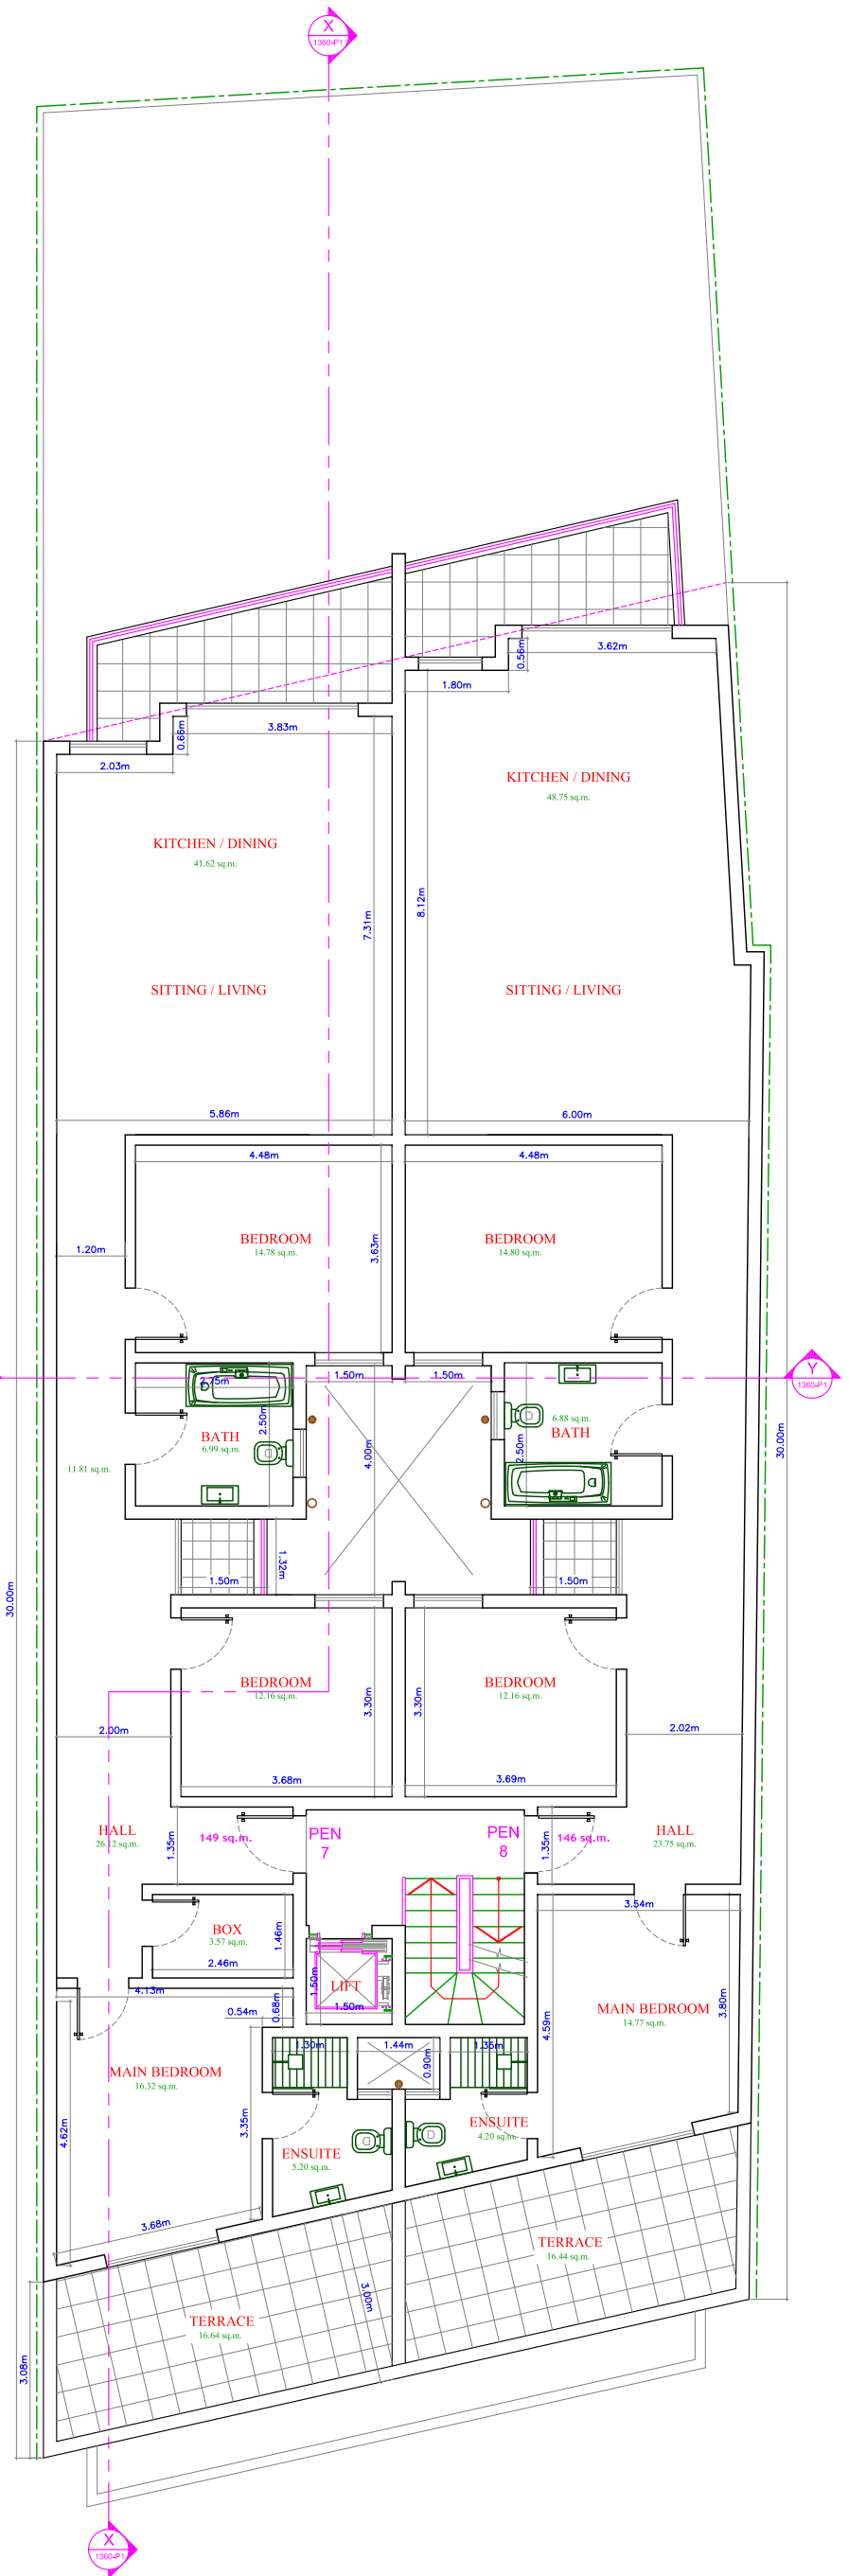

PROPOSED RECEDED FLOOR PLAN
Scale:- 1:100