

TRIQ L-ISQOF S. GAFFIERO

95.354


95.562

95.795


96.032

96.260

96.477

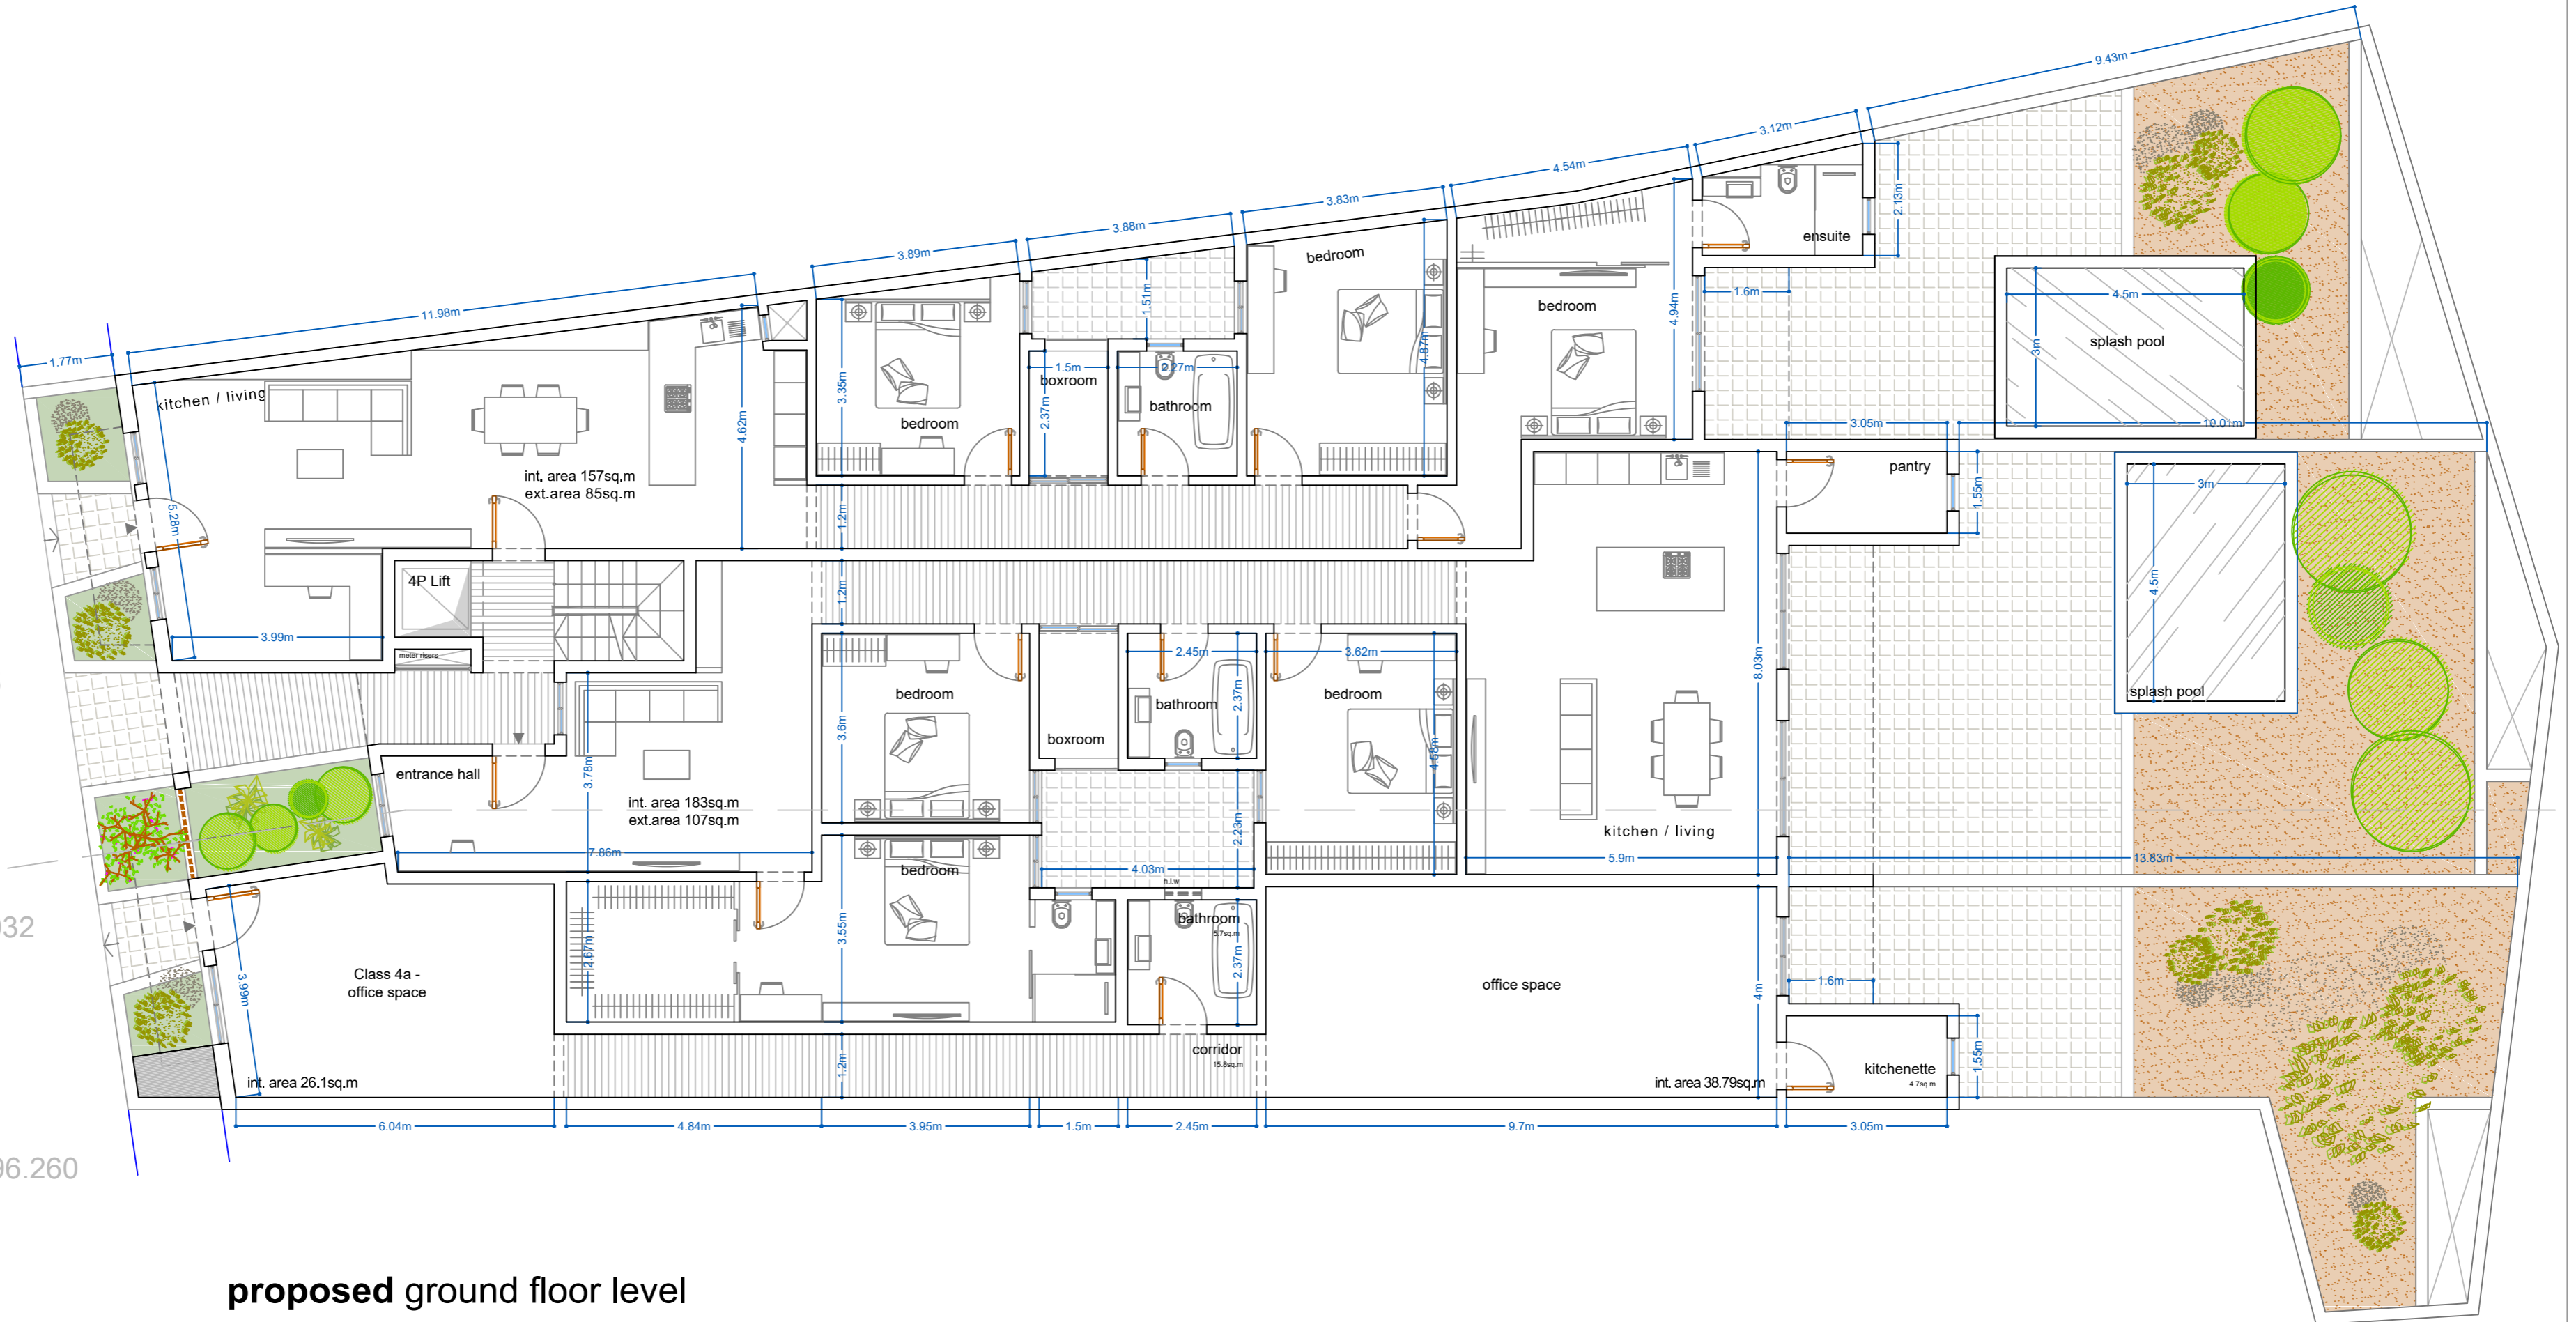

proposed ground floor level

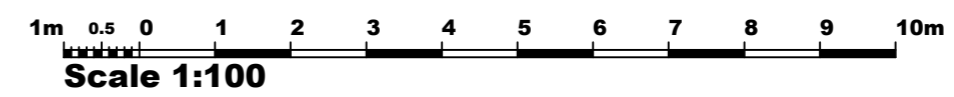

<b>ROBERT ELLUL SCIBERRAS</b>			
ARCHITECT & CIVIL ENGINEER			
Add: 88, Rose Garden, Vjal Ix-carolla, Zurrieg ZRQ 1615			
Mob: +356 99892739			
Email: robertellul@hotmail.com			
Site at <b>Triq L-Isqof S.Gaffiero</b>		Job No.	
Drawing Title		Drawing No.	
Proposed Drawings		PR-02	
Drawn by	Checked by	Date	Revisions
SB	RES	April 2019	
Scale		A2 1:100	